
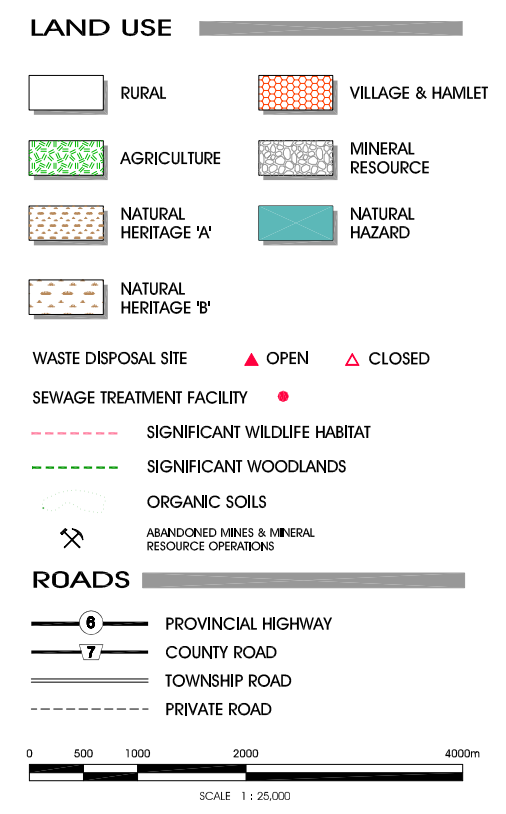
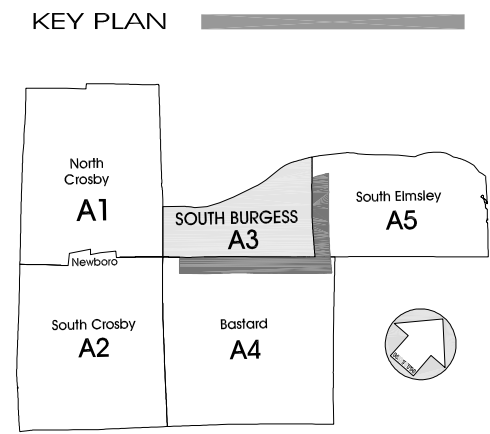


OFFICIAL PLAN

SCHEDULE A3

BASTARD and SOUTH BURGESS WARD (NORTH PORTION)

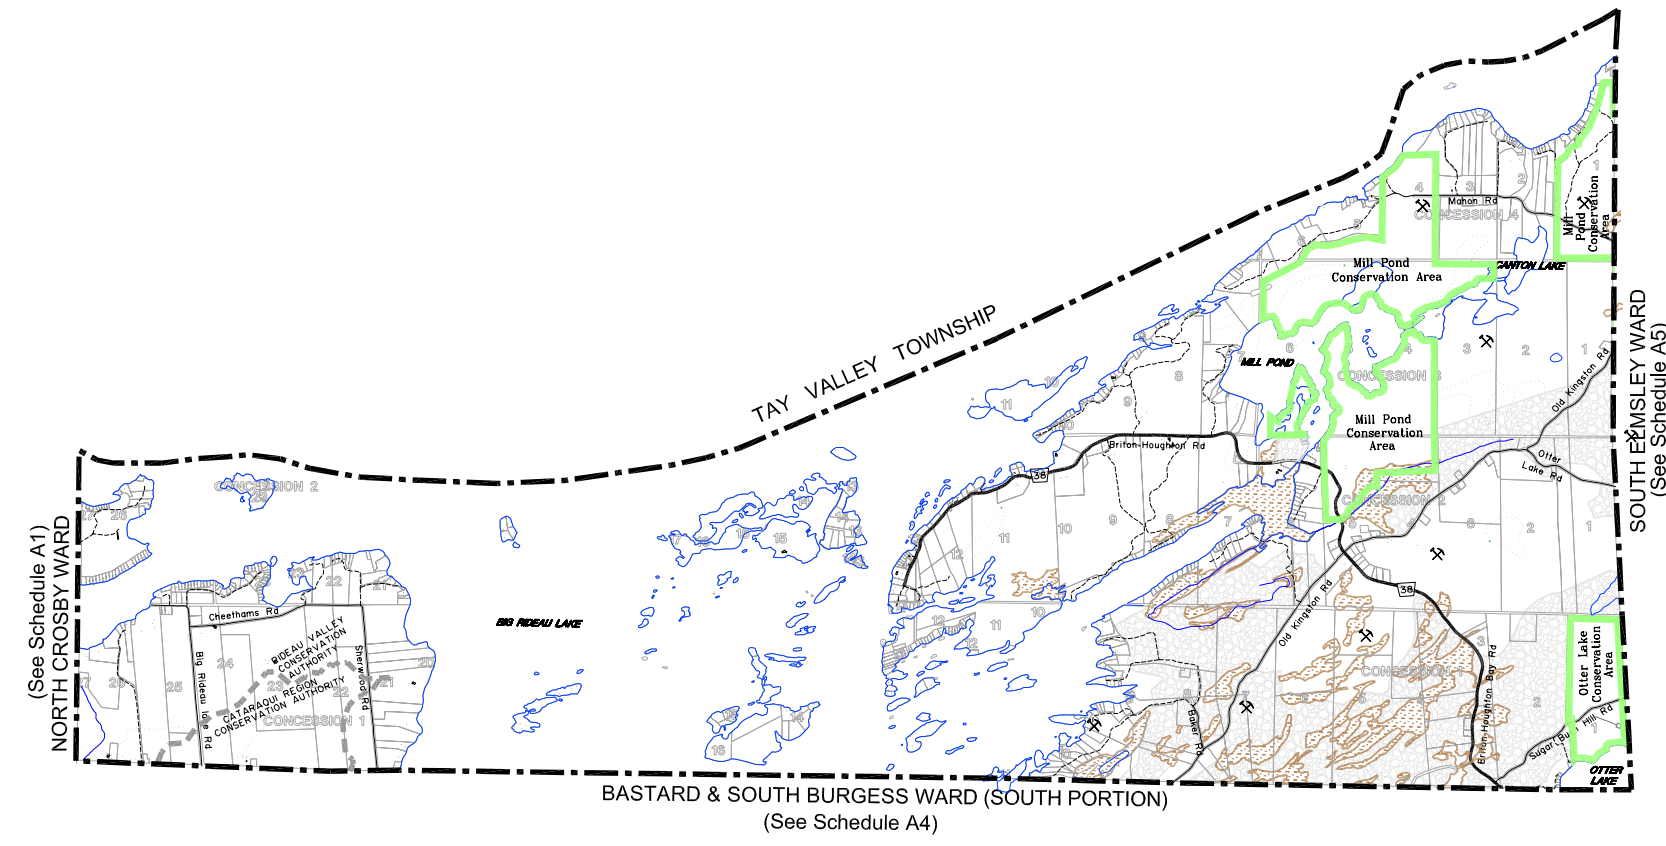

File: OP - 2004 - 04442 - 000 - Name: M:\2004\04442\CAD\Fig: 04442ESchedA3A5.dwg - User: B. B. - 2004-04-14 14:42